


ATTACHMENT 1

**APPROVED 2008 MARKETPLACE PUD/PDP SITE
PLAN**

APPROVED MARKETPLACE PUD/PDP AT BUILD OUT

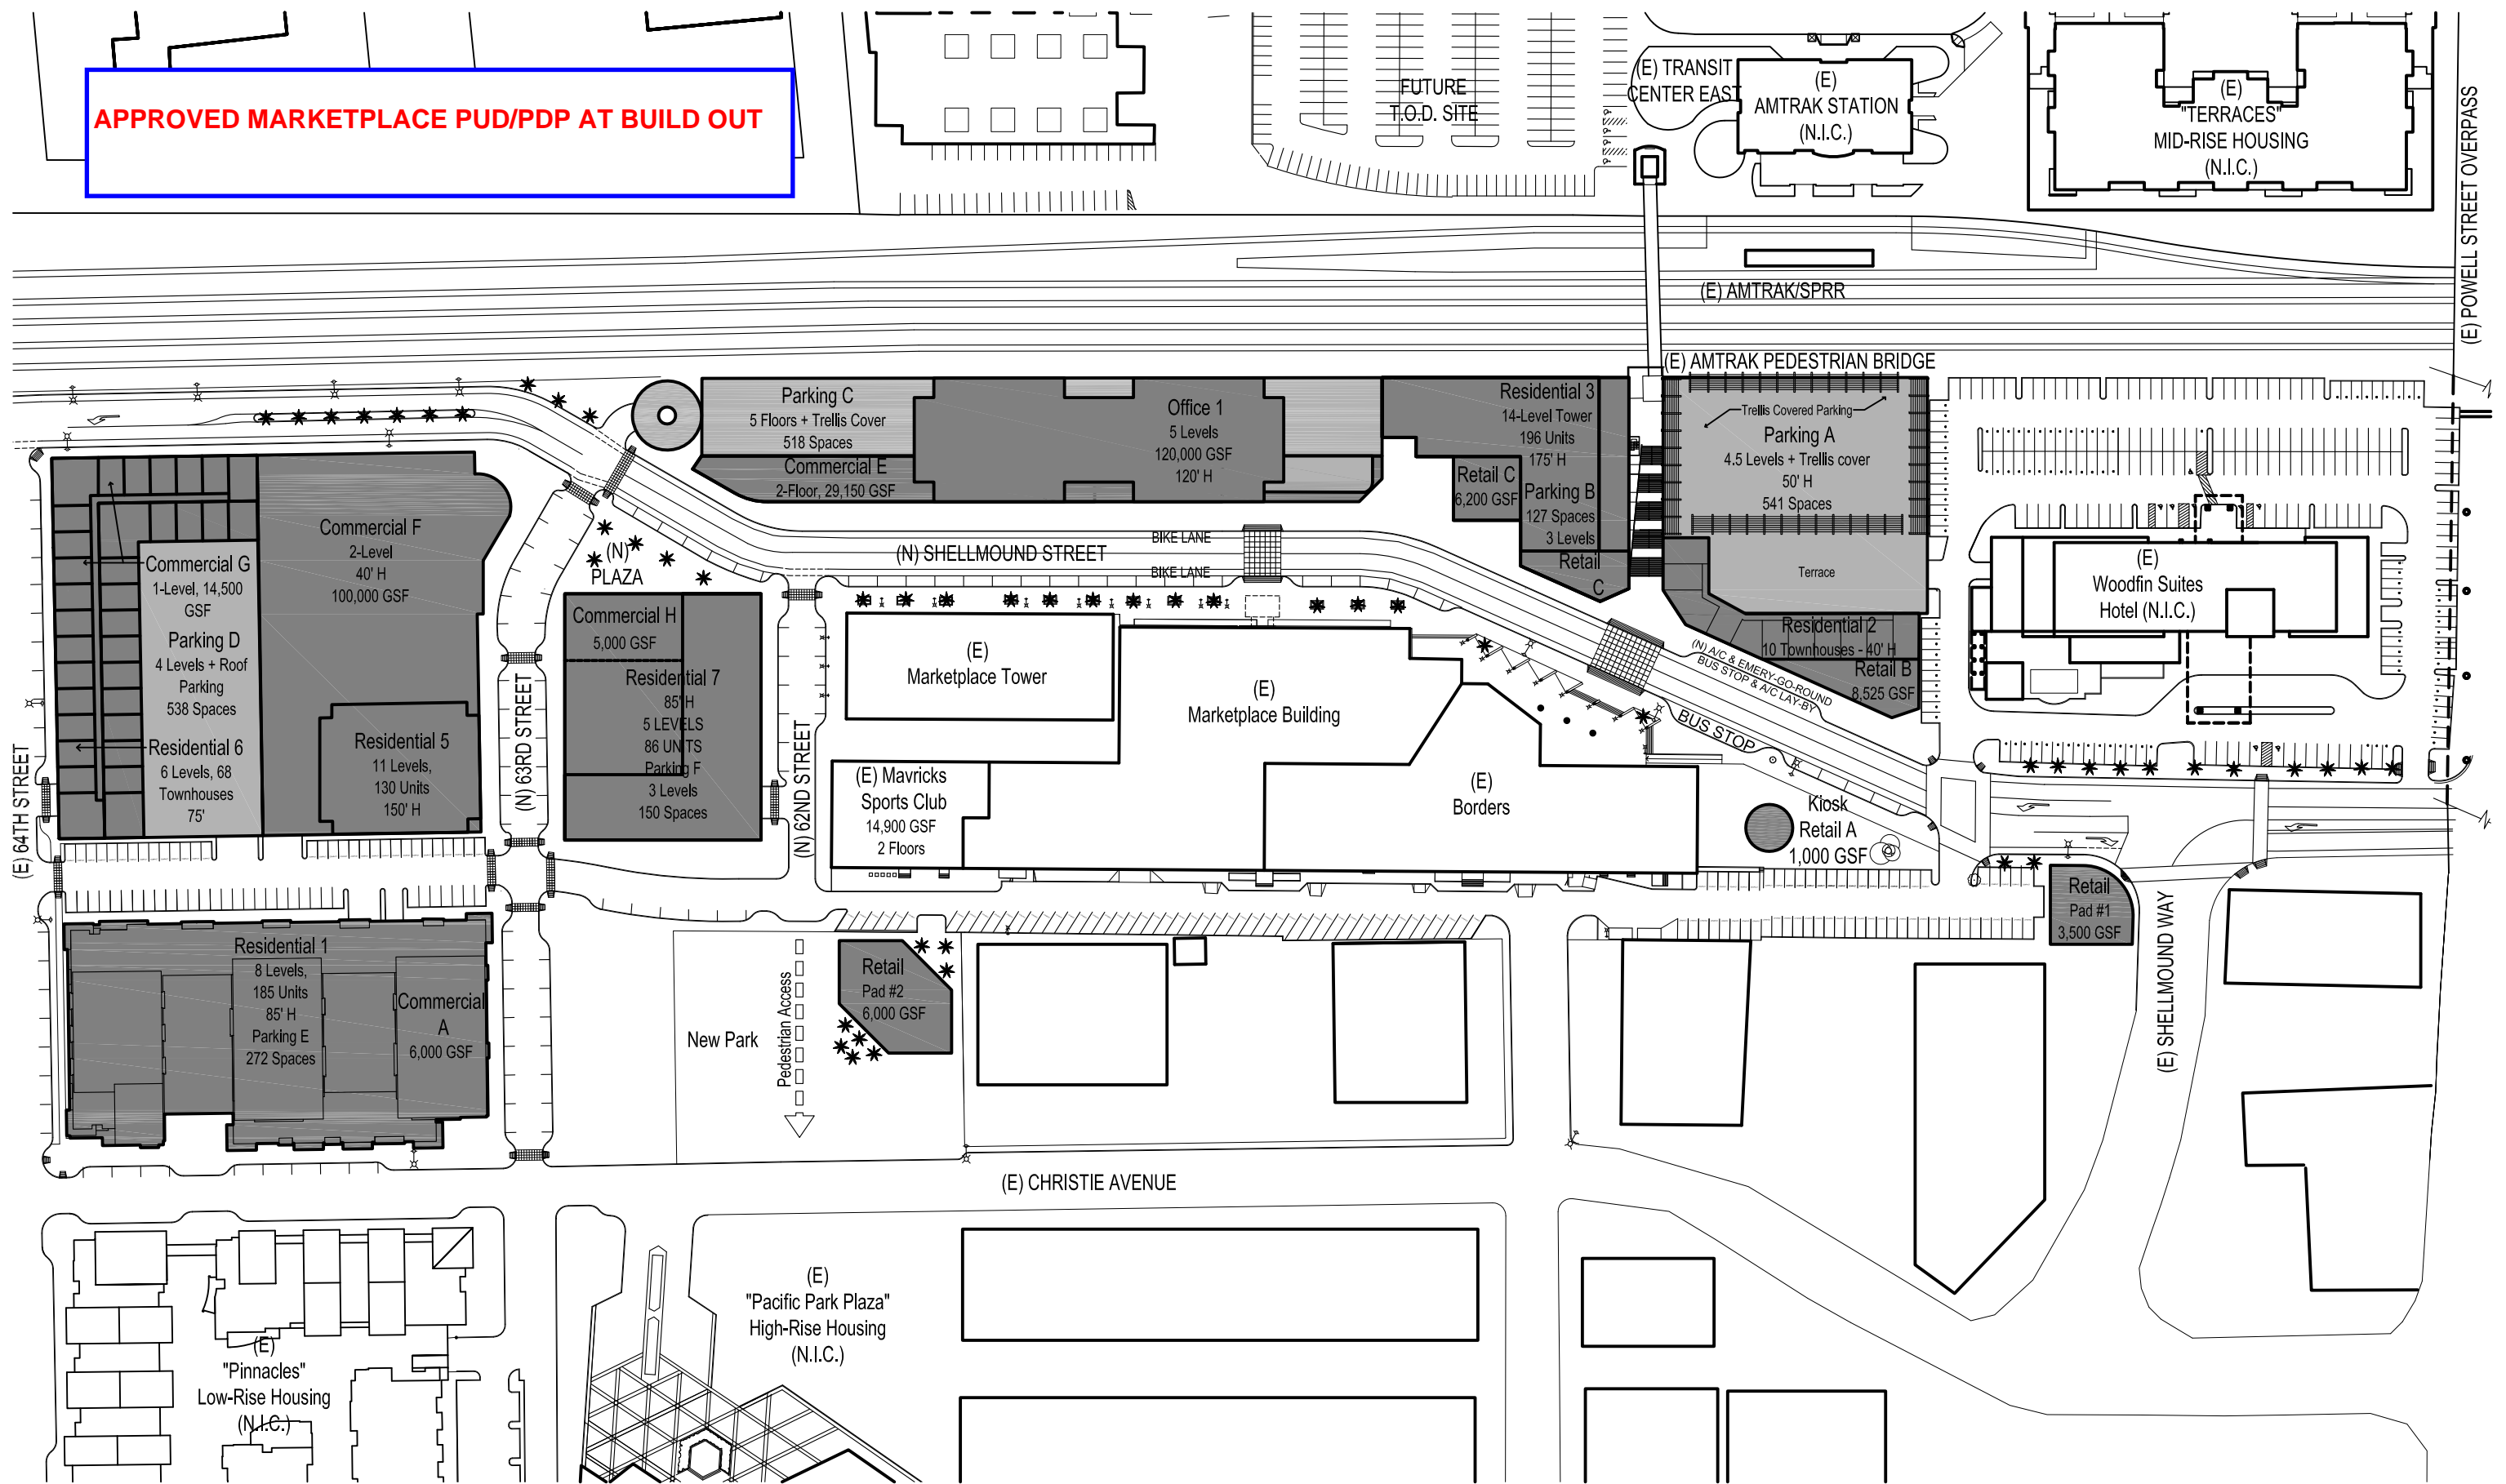

NO PART OF THIS DOCUMENT MAY BE USED OR COPIED IN WHOLE OR IN PART WITHOUT THE PRIOR WRITTEN CONSENT OF HELLER MANUS

© 2007 HELLER MANUS

SCALE 1"=120'
0 120' 240'

MARKETPLACE REDEVELOPMENT - PHASE III

EMERYVILLE, CA